


*The Salem II*

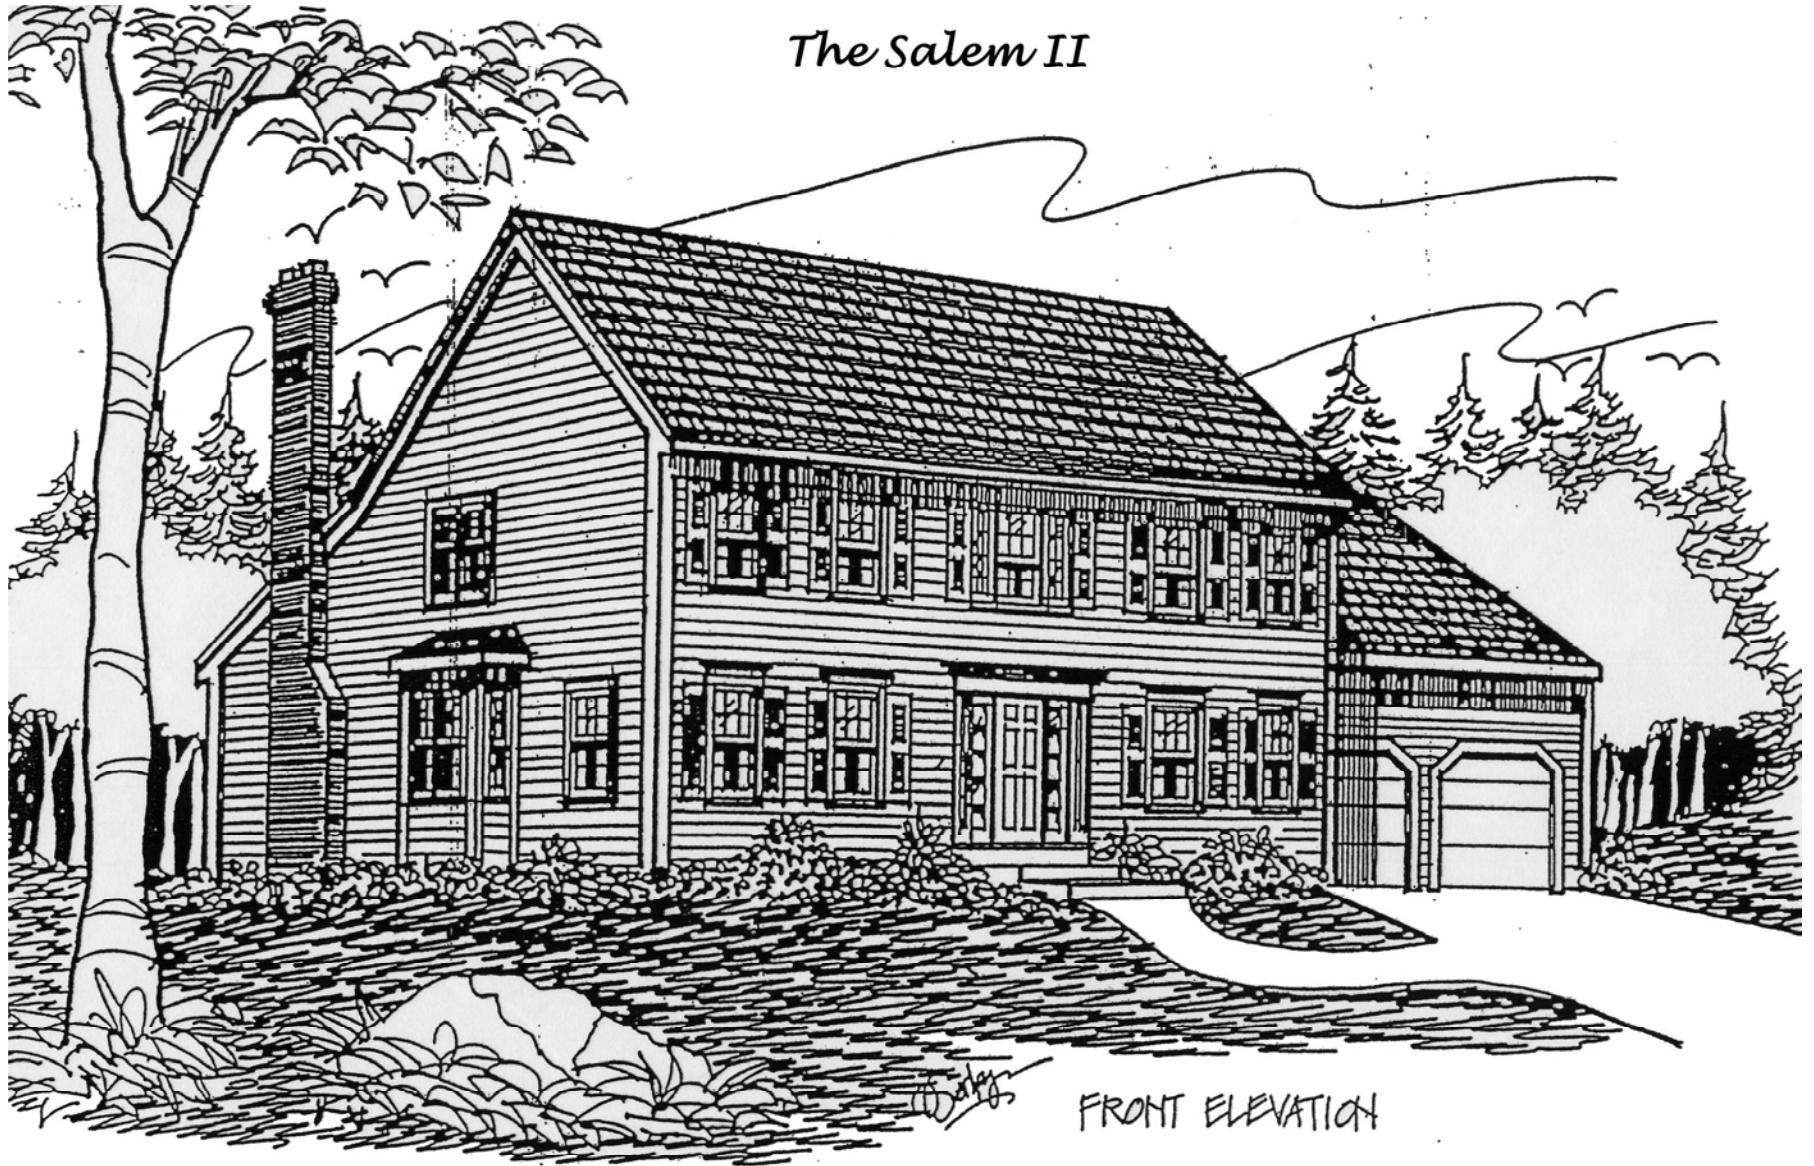

FRONT ELEVATION